




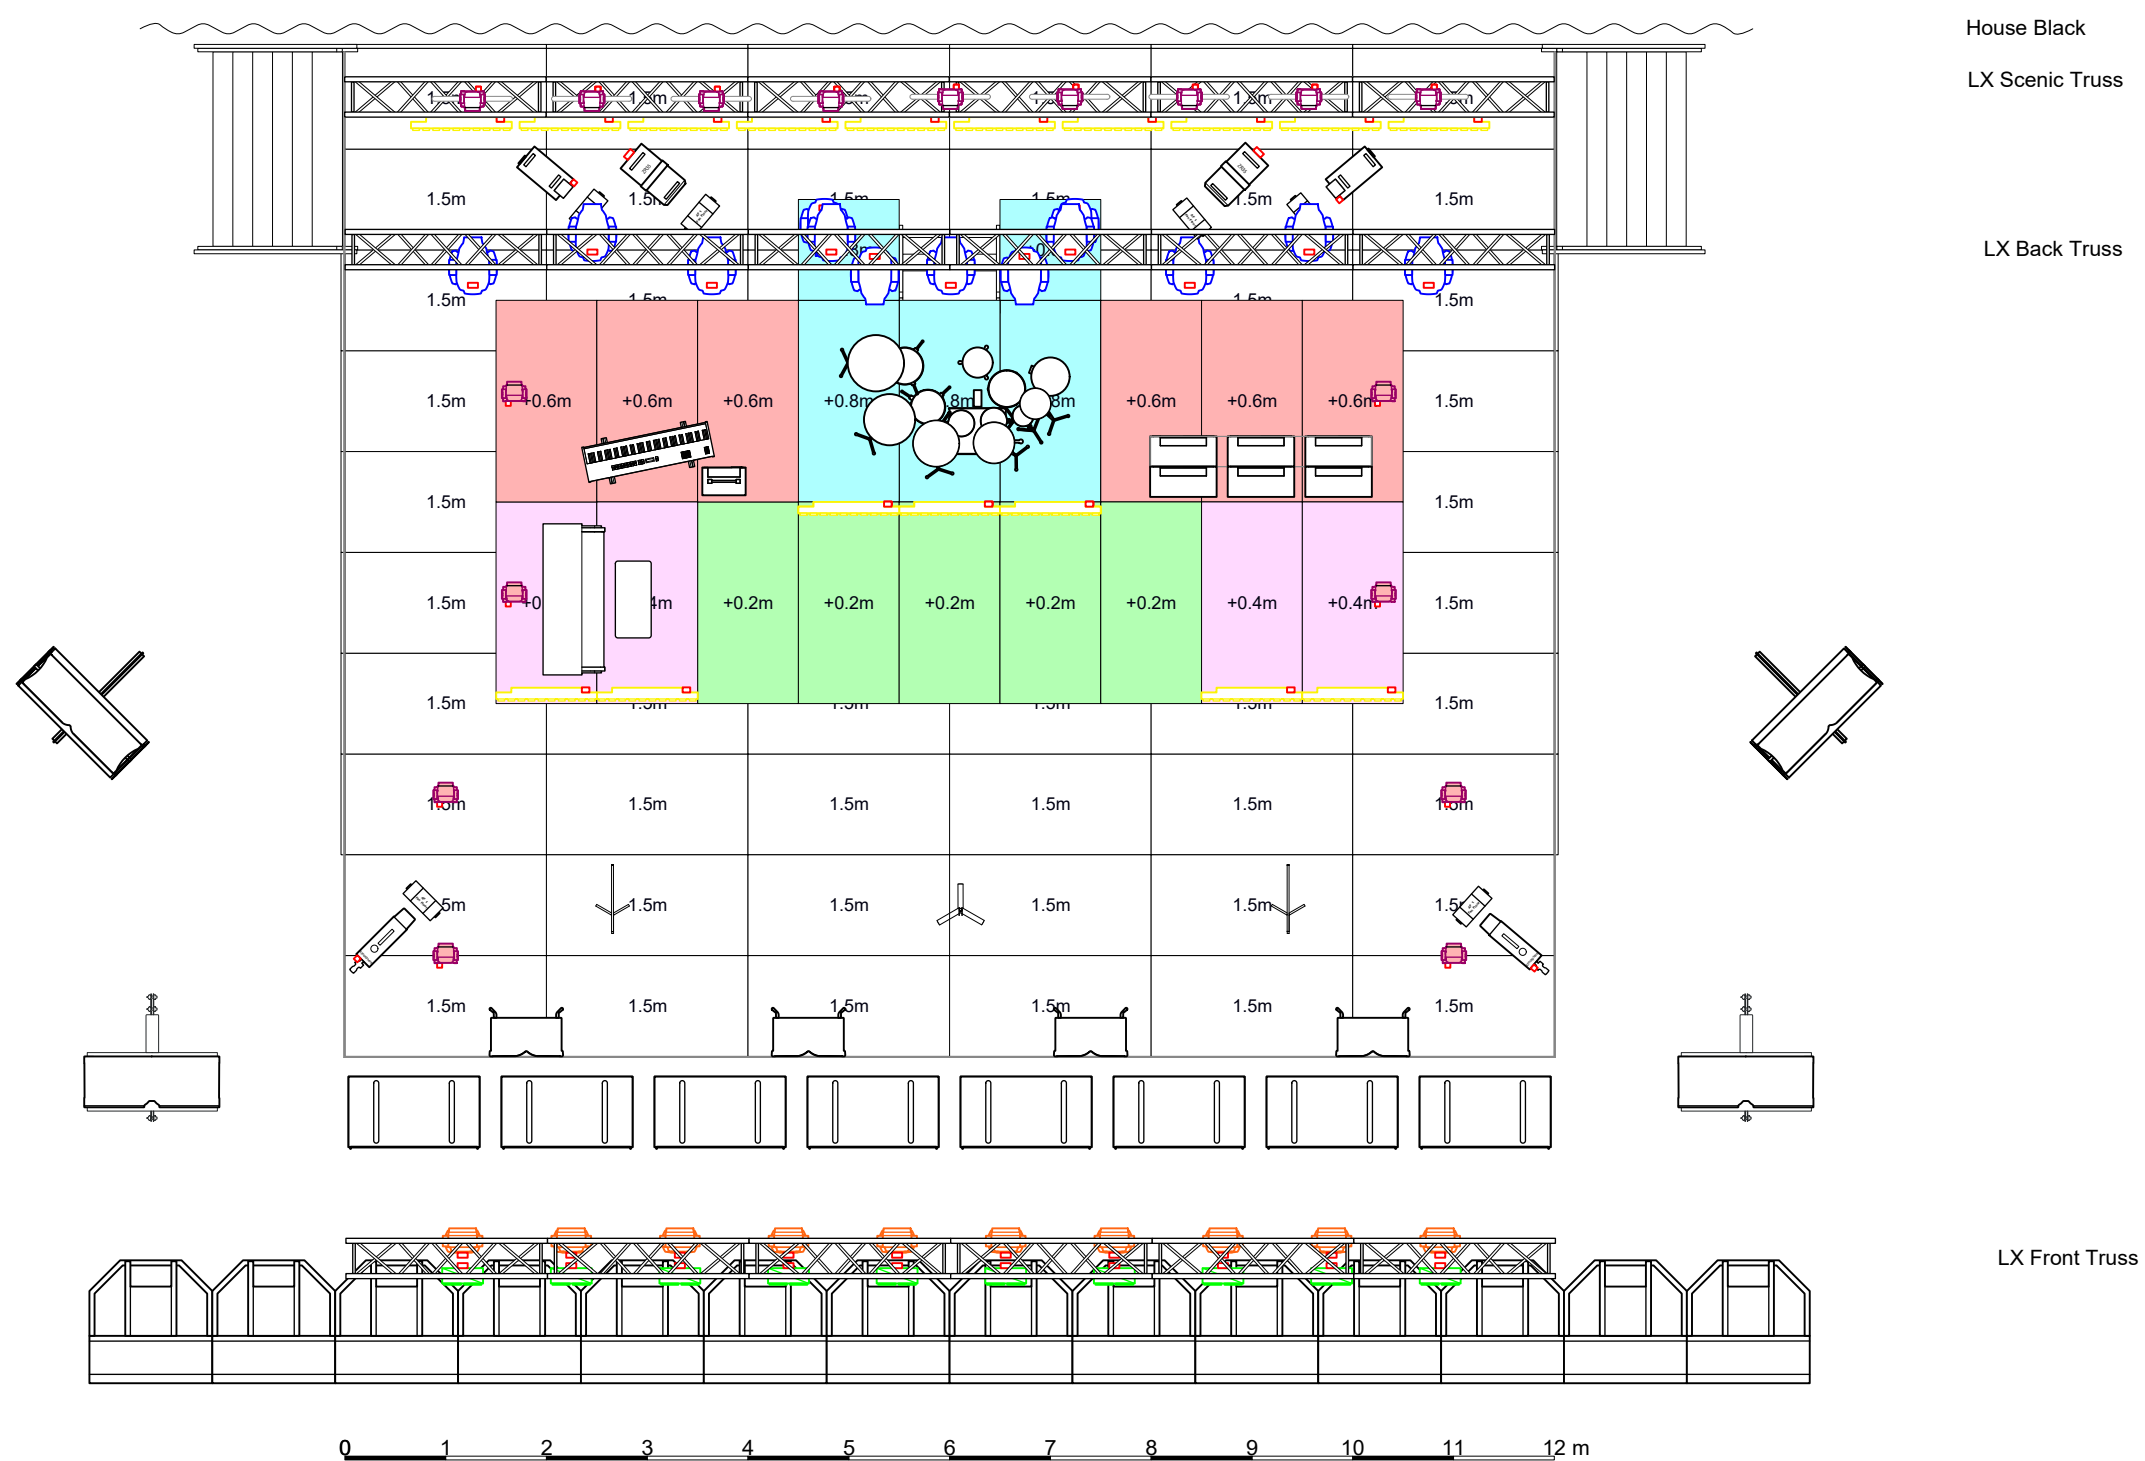

LX DESIGNED BY Lukáš Patzenhauer				
DRAWN BY Martin Vacek				
STAGE DESIGNED BY Queenie	TITLE QUEENIE TOUR 2021 - Top View / Plan			
APPROVED BY				
PRODUCTION Cyril Hořánek	SIZE A3	CAGE CODE	DRAWING NUMBER 1	REV
CAD FILE NAME queenie_tour_2021_v3	SCALE 1:75	EST. WGT	SHEET Sht-1	OF 6

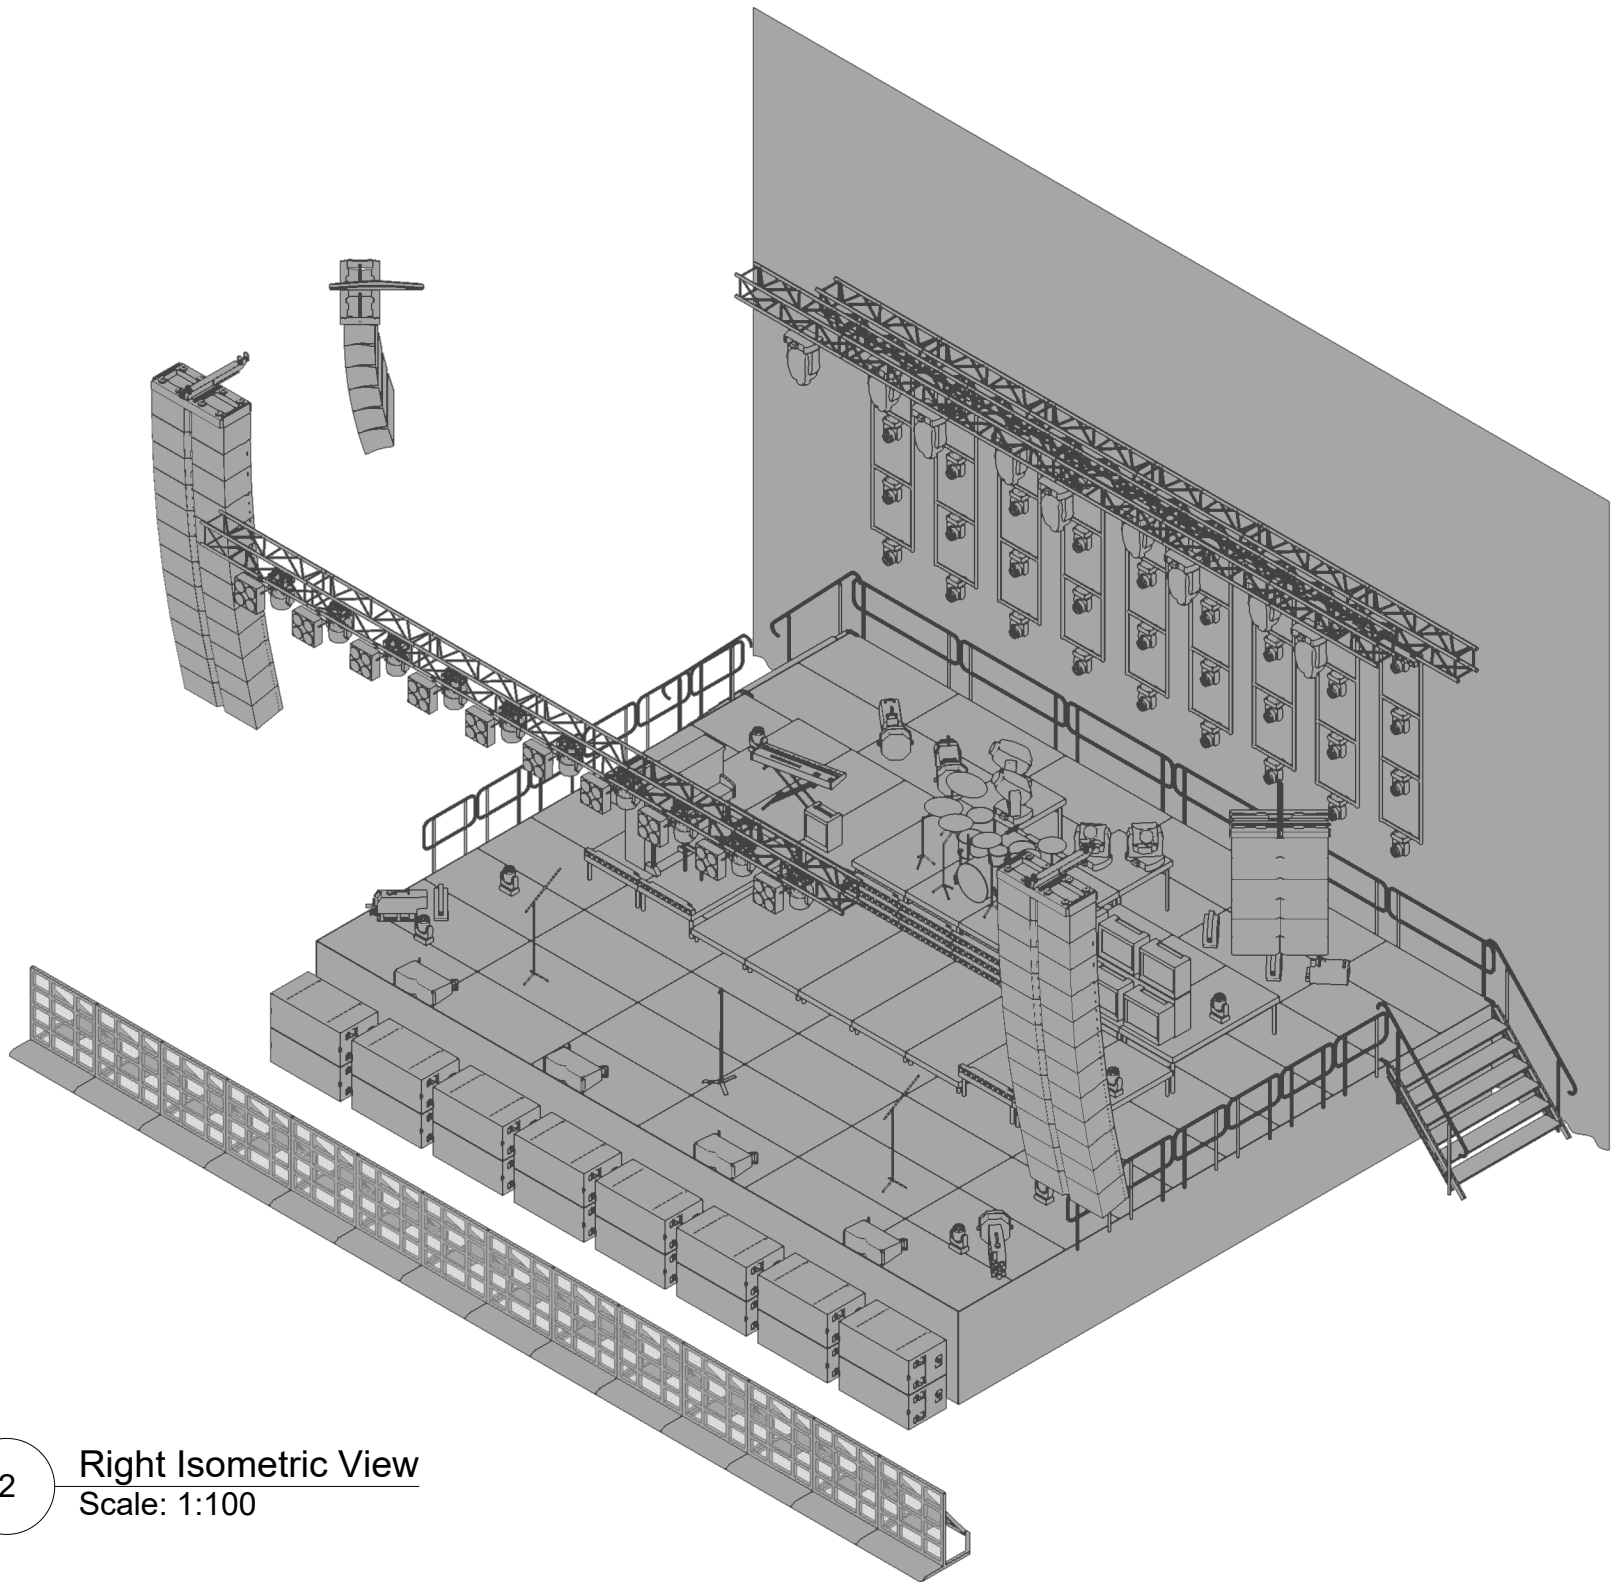


2 Right Isometric View
Scale: 1:100

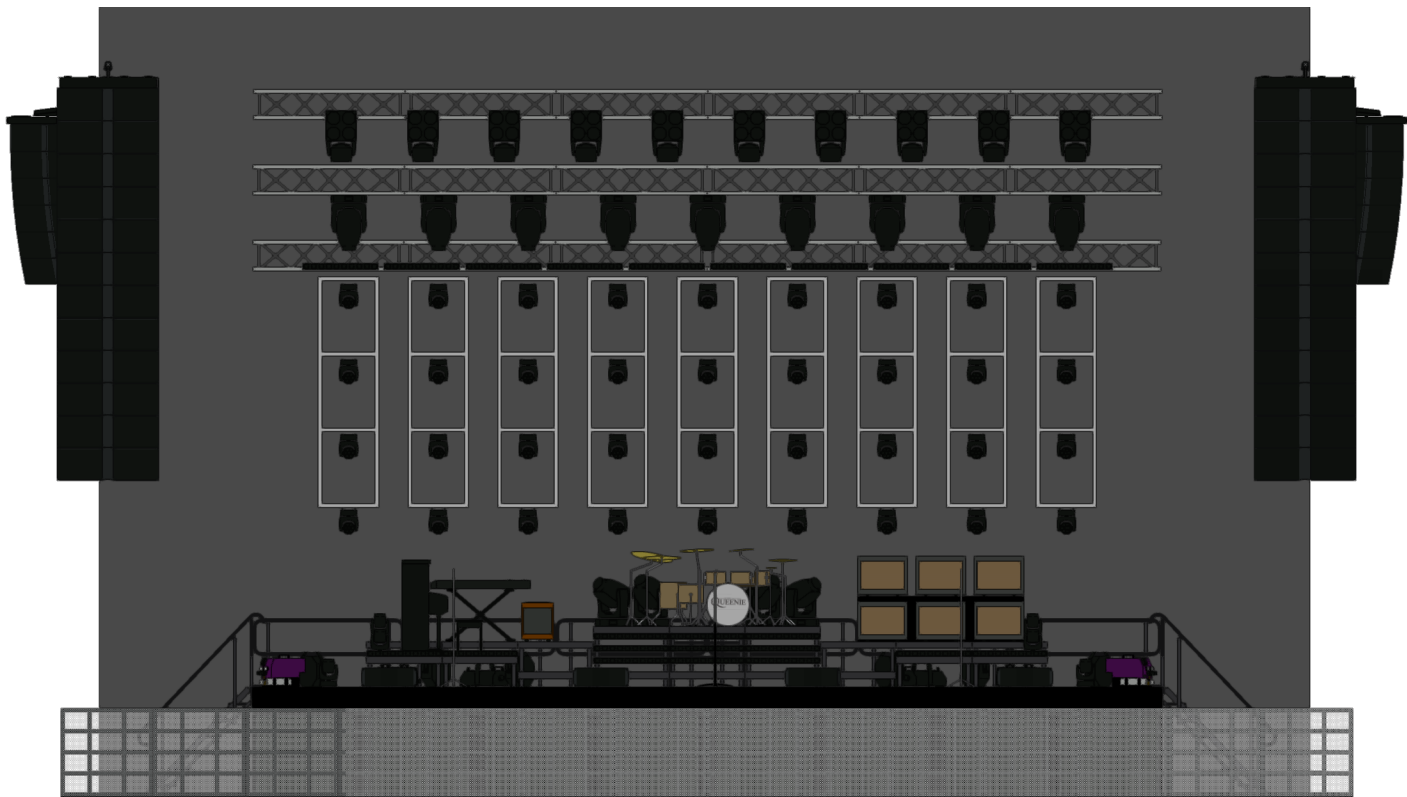


3 Front View
Scale: 1:100

LX DESIGNED BY Lukáš Patzenhauer		WORLD QUEEN TRIBUTE BAND QUEENIE			
DRAWN BY Martin Vacek					
STRAGE DESIGNED BY Queenie		TITLE QUEENIE TOUR 2021 - Iso / Front View			
APPROVED BY					
PRODUCTION Cyril Hořánek		SIZE A3	CAGE CODE	DRAWING NUMBER 2 - 3	REV
CAD FILE NAME queenie_tour_2021_v3		SCALE 1:100	EST. WGT		SHEET Sht-2 OF 6

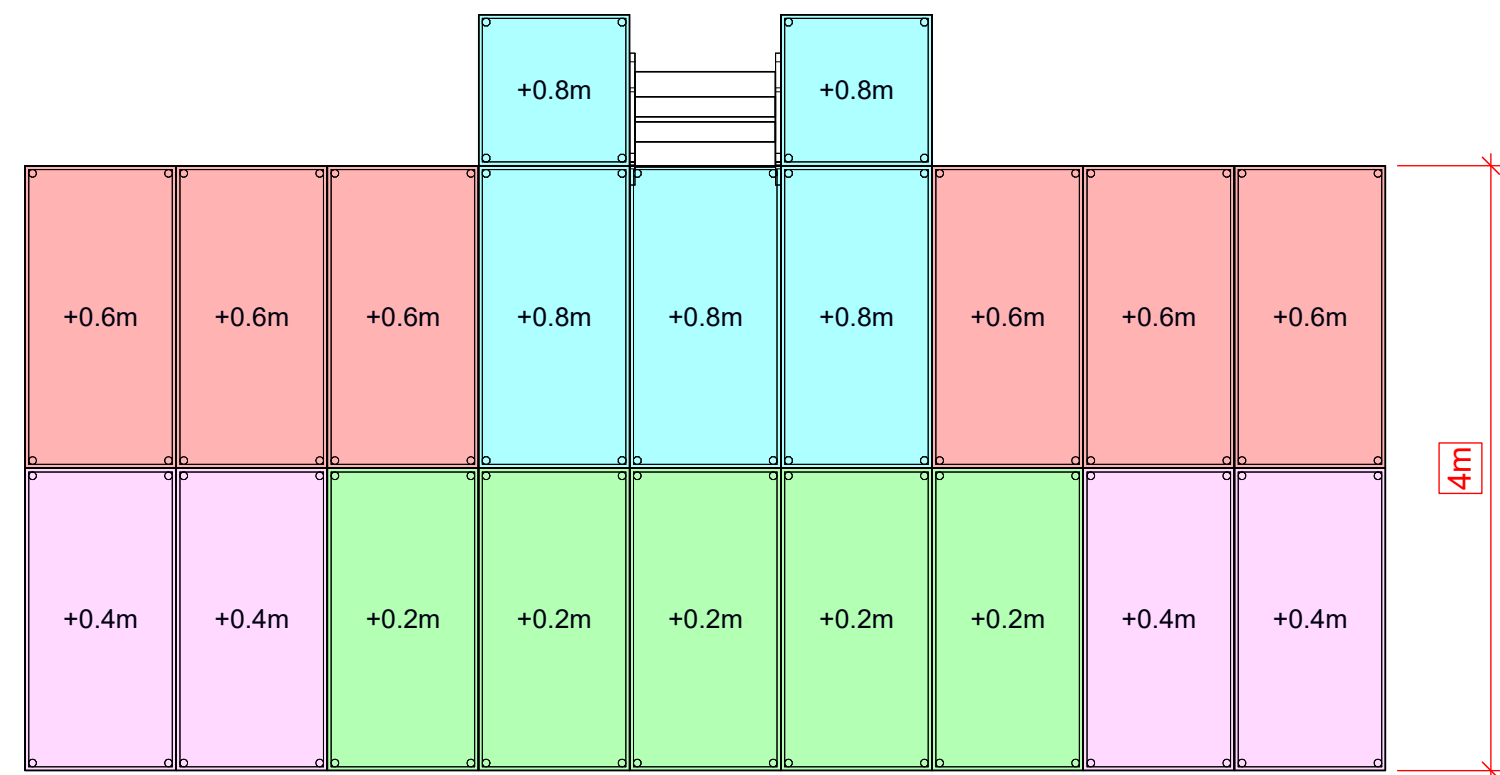


4 Top View
Scale: 1:50

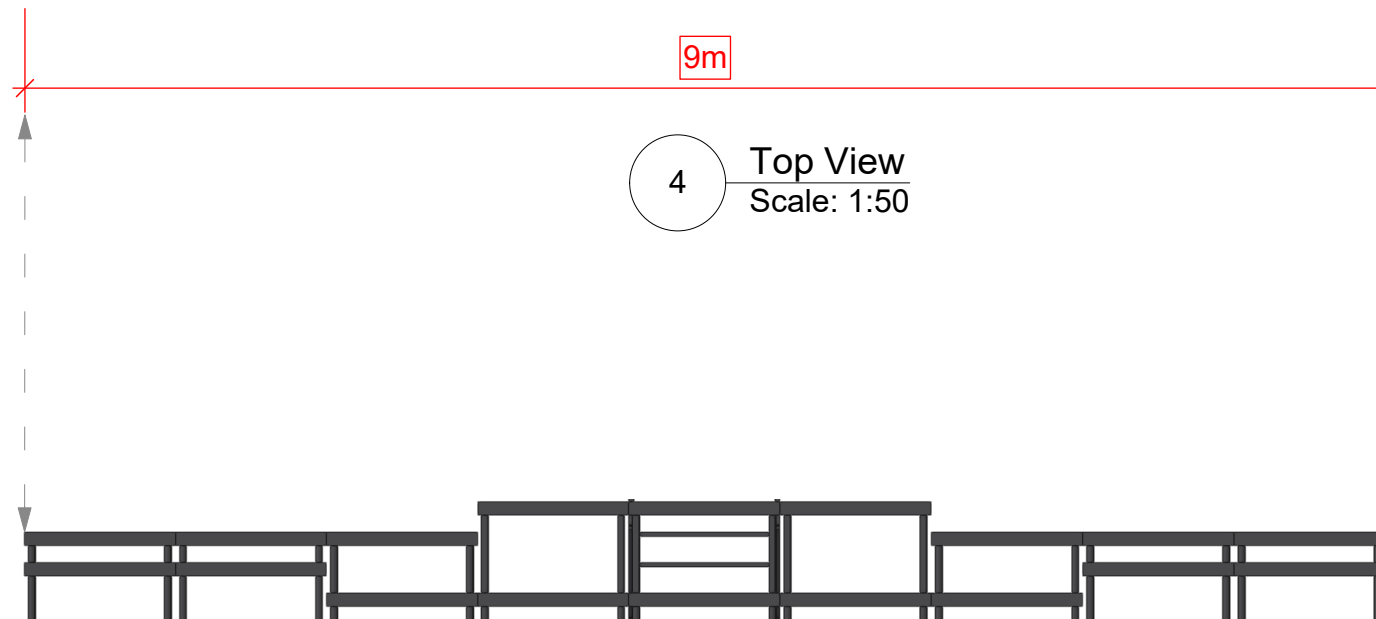

5 Front View
Scale: 1:50



6 Left View
Scale: 1:50

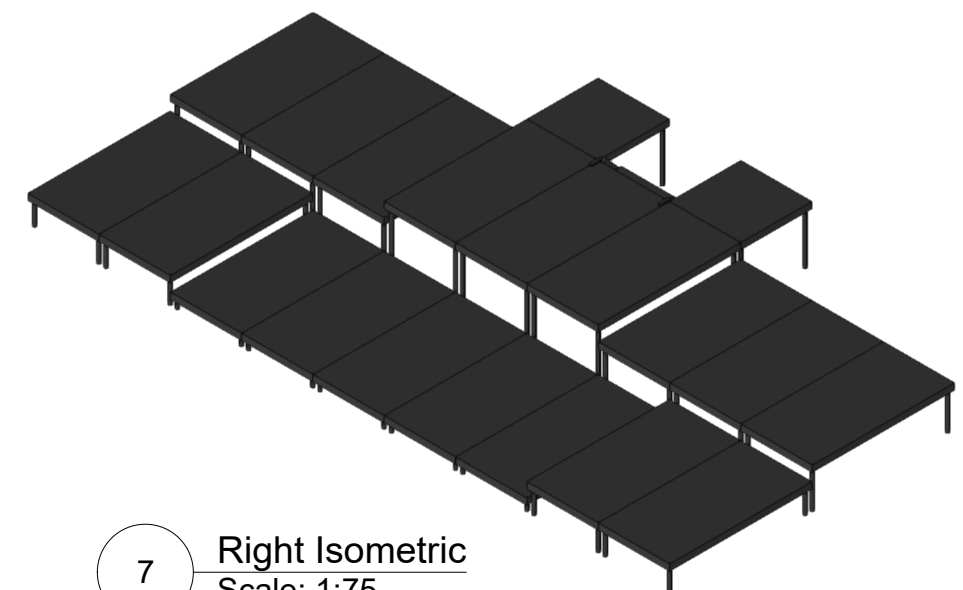

7 Right Isometric
Scale: 1:75

Equipment list for Stage Set:

Deck 2m x 1m	18 pcs
Deck 1m x 1m	2 pcs
Leg height 0,8m	20 pcs
Leg height 0,6m	24 pcs
Leg height 0,4m	16 pcs
Leg height 0,2m	20 pcs
Small stairs up to 0,8m	1 pc

Long pipes and clamps for good stability, place the pipes to the back side of the stage set parts.


Please, come back to us if you need to modify or adapt due to different stage equipment or different stage size.

LX DESIGNED BY Lukáš Patzenhauer	WORLD QUEEN TRIBUTE BAND QUEENIE			
DRAWN BY Martin Vacek				
STAGE DESIGNED BY Queenie	TITLE QUEENIE TOUR 2021 - Stage Set Details			
APPROVED BY				
PRODUCTION Cyril Hořánek	SIZE A3	CAGE CODE	DRAWING NUMBER 4 - 7	REV
CAD FILE NAME queenie_tour_2021_v3	SCALE 1:60	EST. WGT	SHEET Sht-3 OF	6

8

LX Plot - Top View


Scale: 1:70

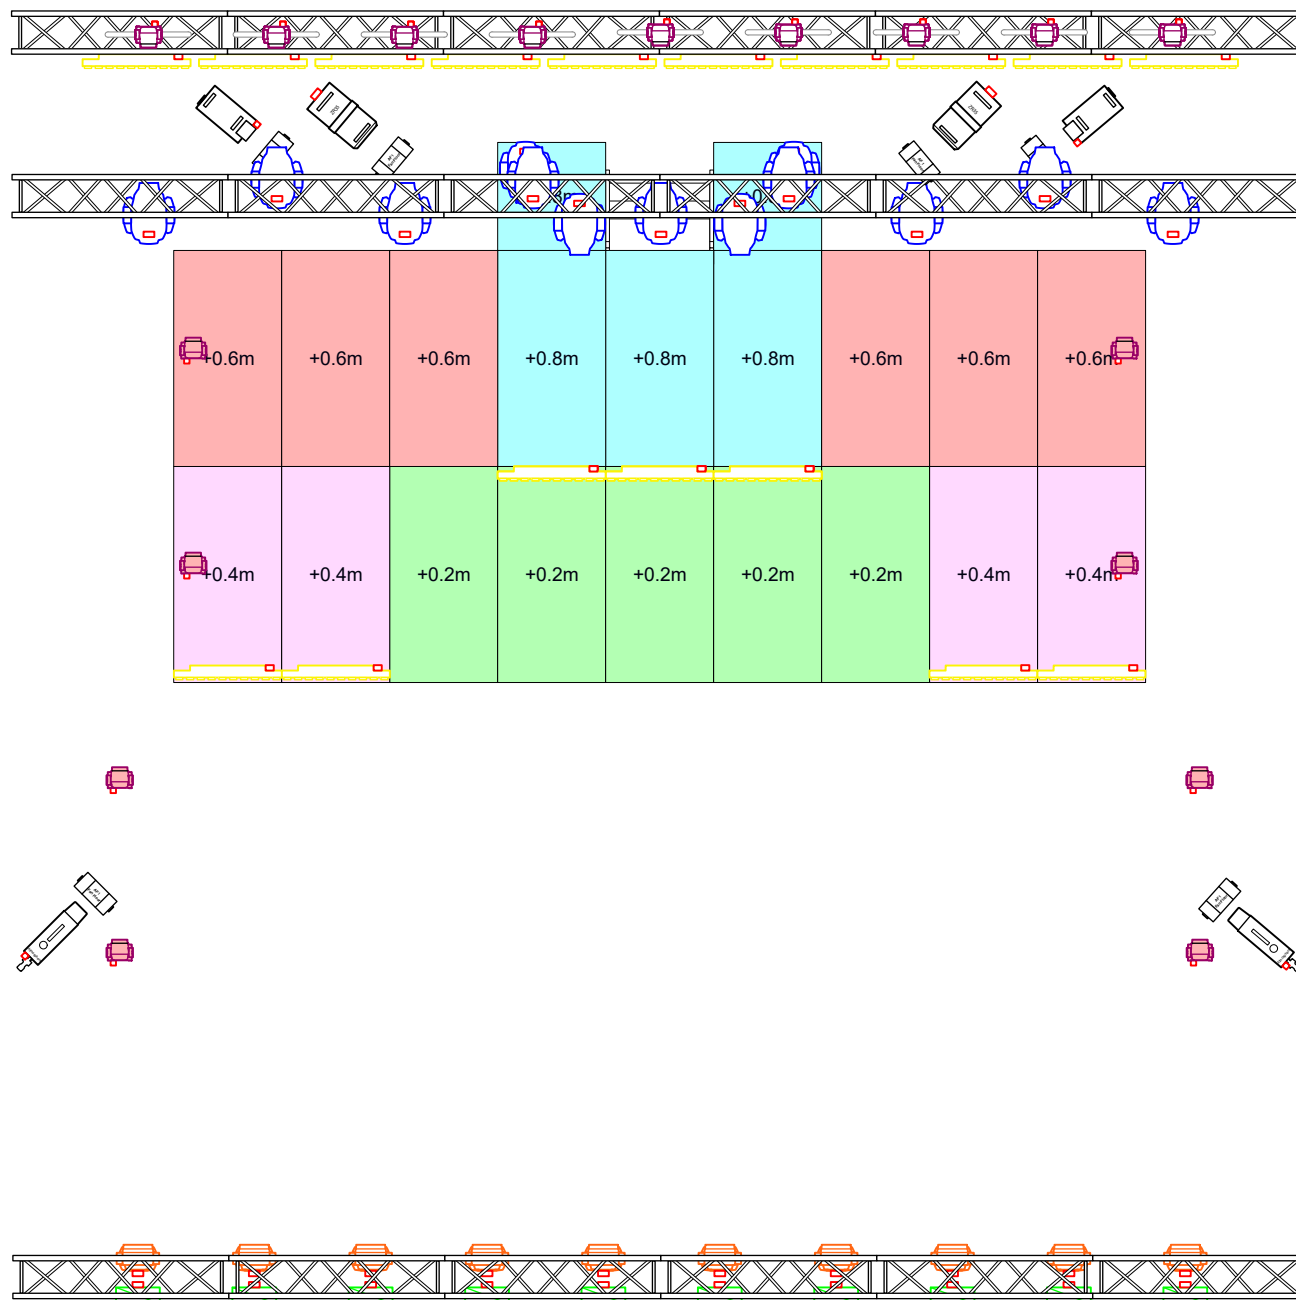

9

LX Plot - Front View

Scale: 1:100

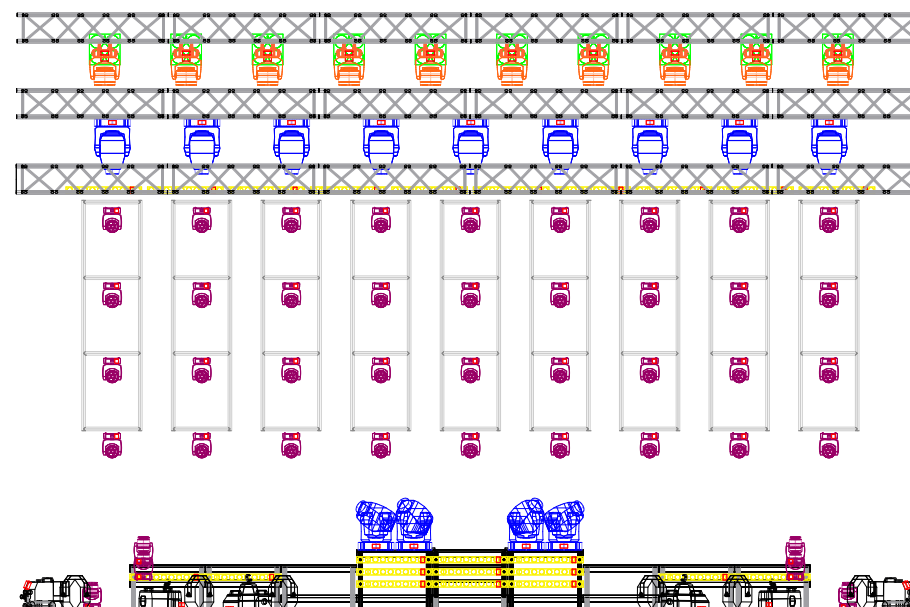

LX equipment


	Martin MAC Viper Profile	13
	Robe Robin LEDBeam 150	36
	Robe Robin LEDBeam 150 - Floor	8
	Robe Spider	10
	Showtec Sunstrip T10 Active	23
	Showtec Stage Blinder 4	10
	DF-50	2
	Martin Jem ZR35	2
	MDG ATMe w/Tank	2
	Martin AF 1 Fan Floor	6
	ChamSys MQ500	1

Intercomm 1 / 2 PCS

Followspot

	Robert Juliat Margot	1
--	----------------------	---


LX DESIGNED BY Lukáš Patzenhauer	WORLD QUEEN TRIBUTE BAND QUEENIE			
DRAWN BY Martin Vacek				
STAGE DESIGNED BY Queenie	TITLE QUEENIE TOUR 2021 - LX Plot			
APPROVED BY				
PRODUCTION Cyril Hořánek	SIZE A3	CAGE CODE	DRAWING NUMBER 8 - 9	REV
CAD FILE NAME queenie_tour_2021_v3	SCALE 1:70	EST. WGT	SHEET Sht-4 OF	6

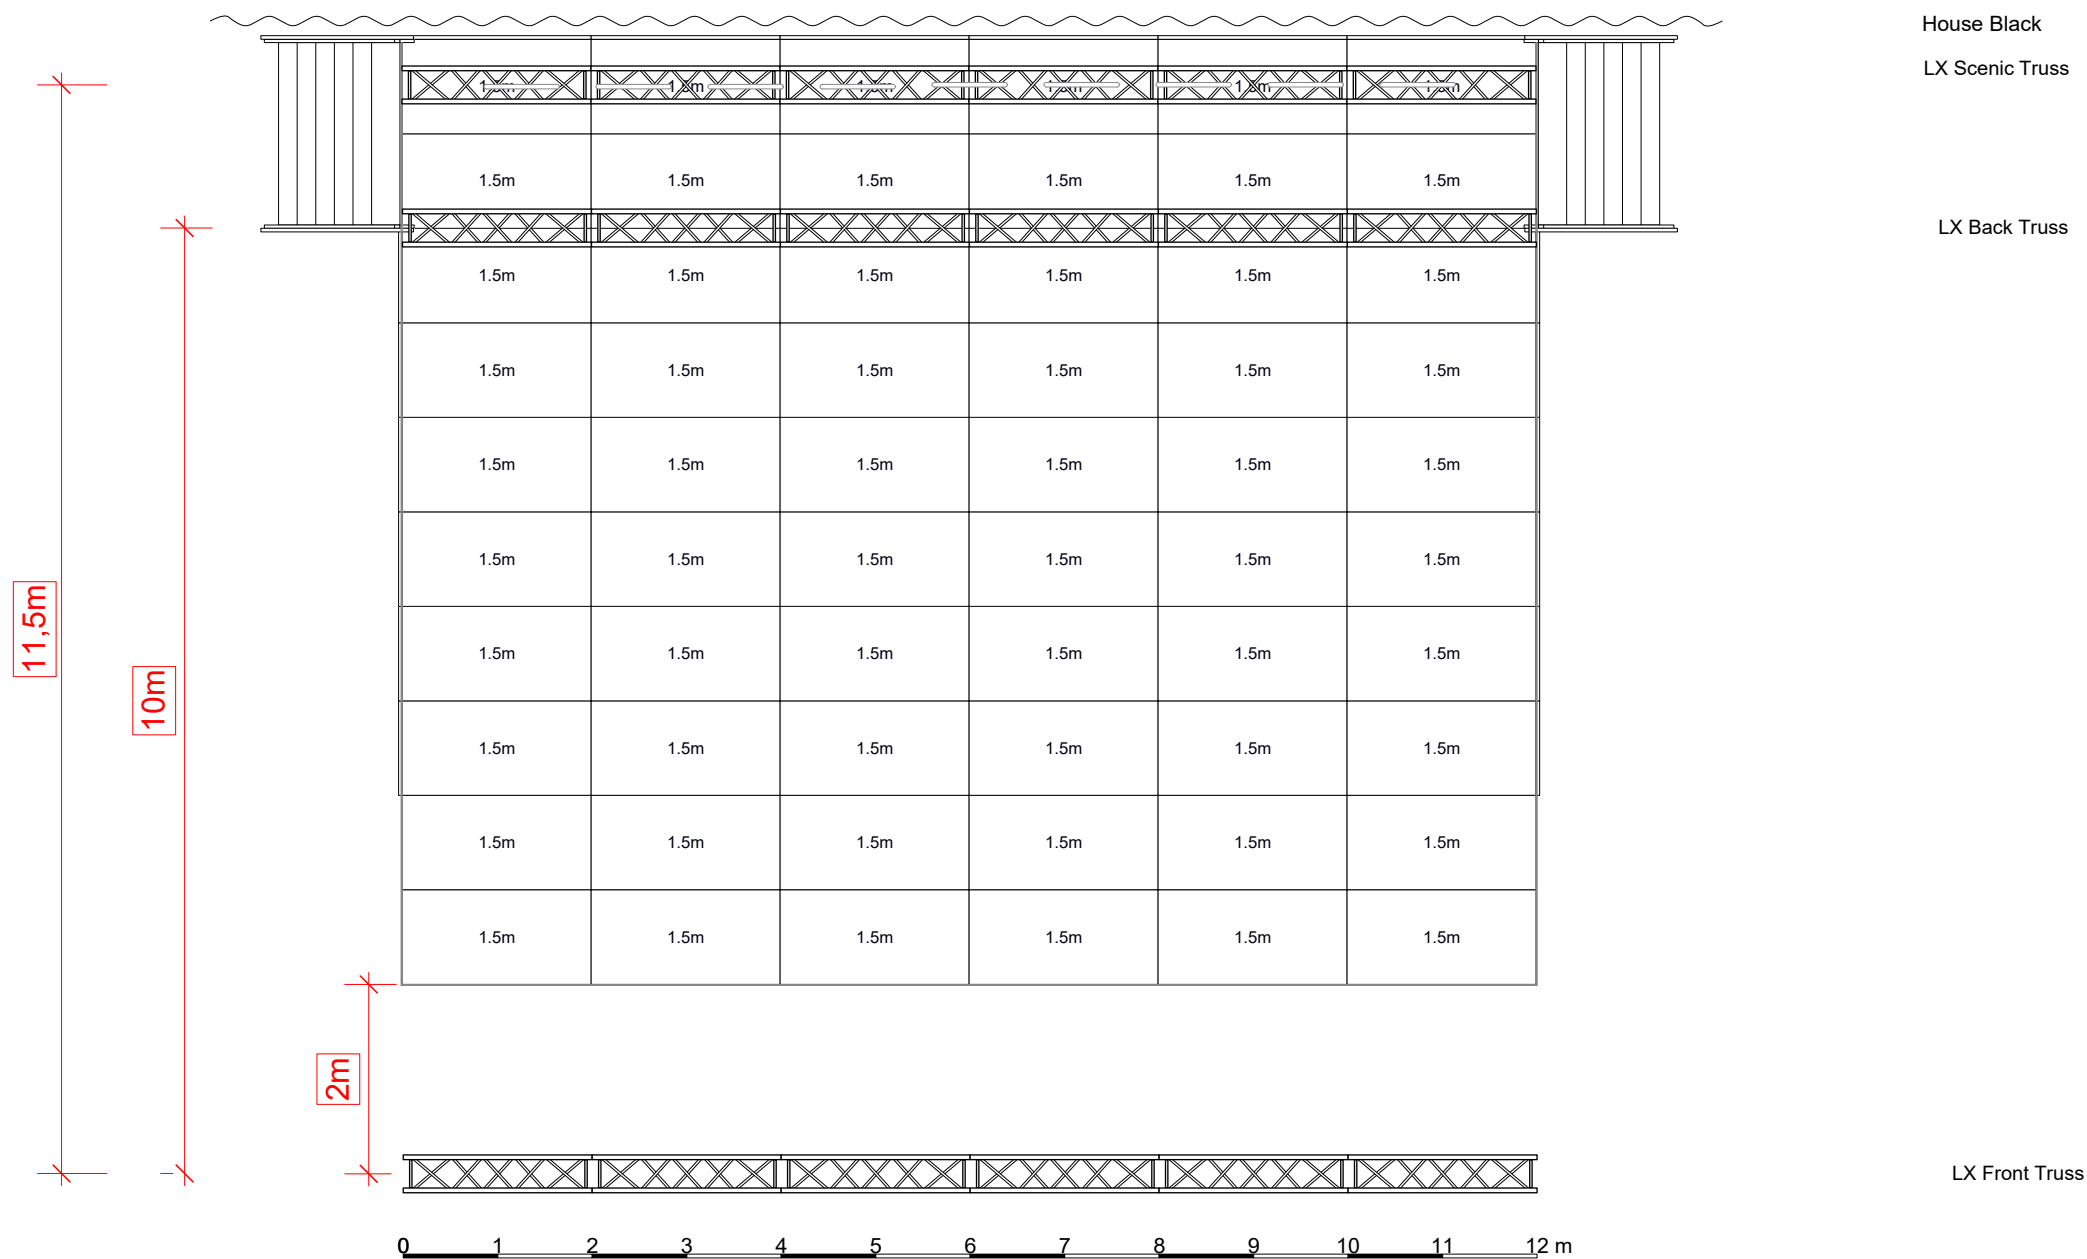

Please use box truss and please ALL trusses BLACK

11

Rigging Plot - Side View
Scale: 1:150

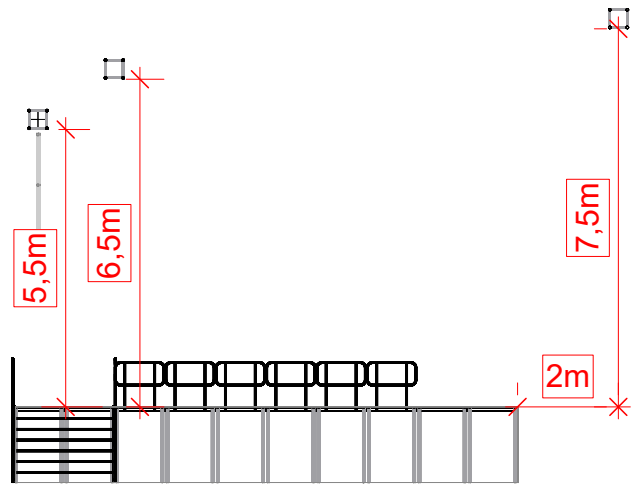

DESIGNED BY Lukáš Patzenhauer	WORLD QUEEN TRIBUTE BAND QUEENIE			
DRAWN BY Martin Vacek				
STAGE DESIGNED BY Queenie	TITLE QUEENIE TOUR 2021 - Rigging Plot			
APPROVED BY				
PRODUCTION Cyril Hořánek	SIZE A3	CAGE CODE	DRAWING NUMBER 10 - 11	REV
CAD FILE NAME queenie_tour_2021_v3	SCALE 1:80	EST. WGT		SHEET Sht-5 OF 6



12 Full View

LX DESIGNED BY Lukáš Patzenhauer	WORLD QUEEN TRIBUTE BAND QUEENIE			
DRAWN BY Martin Vacek				
STAGE DESIGNED BY Queenie	TITLE QUEENIE TOUR 2021 - Full View			
APPROVED BY				
PRODUCTION Cyril Hořánek	SIZE A3	CAGE CODE	DRAWING NUMBER 12	REV
CAD FILE NAME queenie_tour_2021_v3	SCALE	EST. WGT	SHEET Sht-6 OF 6	